

Vizinho

Requerente


Vizinho


da cobertura rebatido)

Fracção D

Fracção C


Largo do Trem

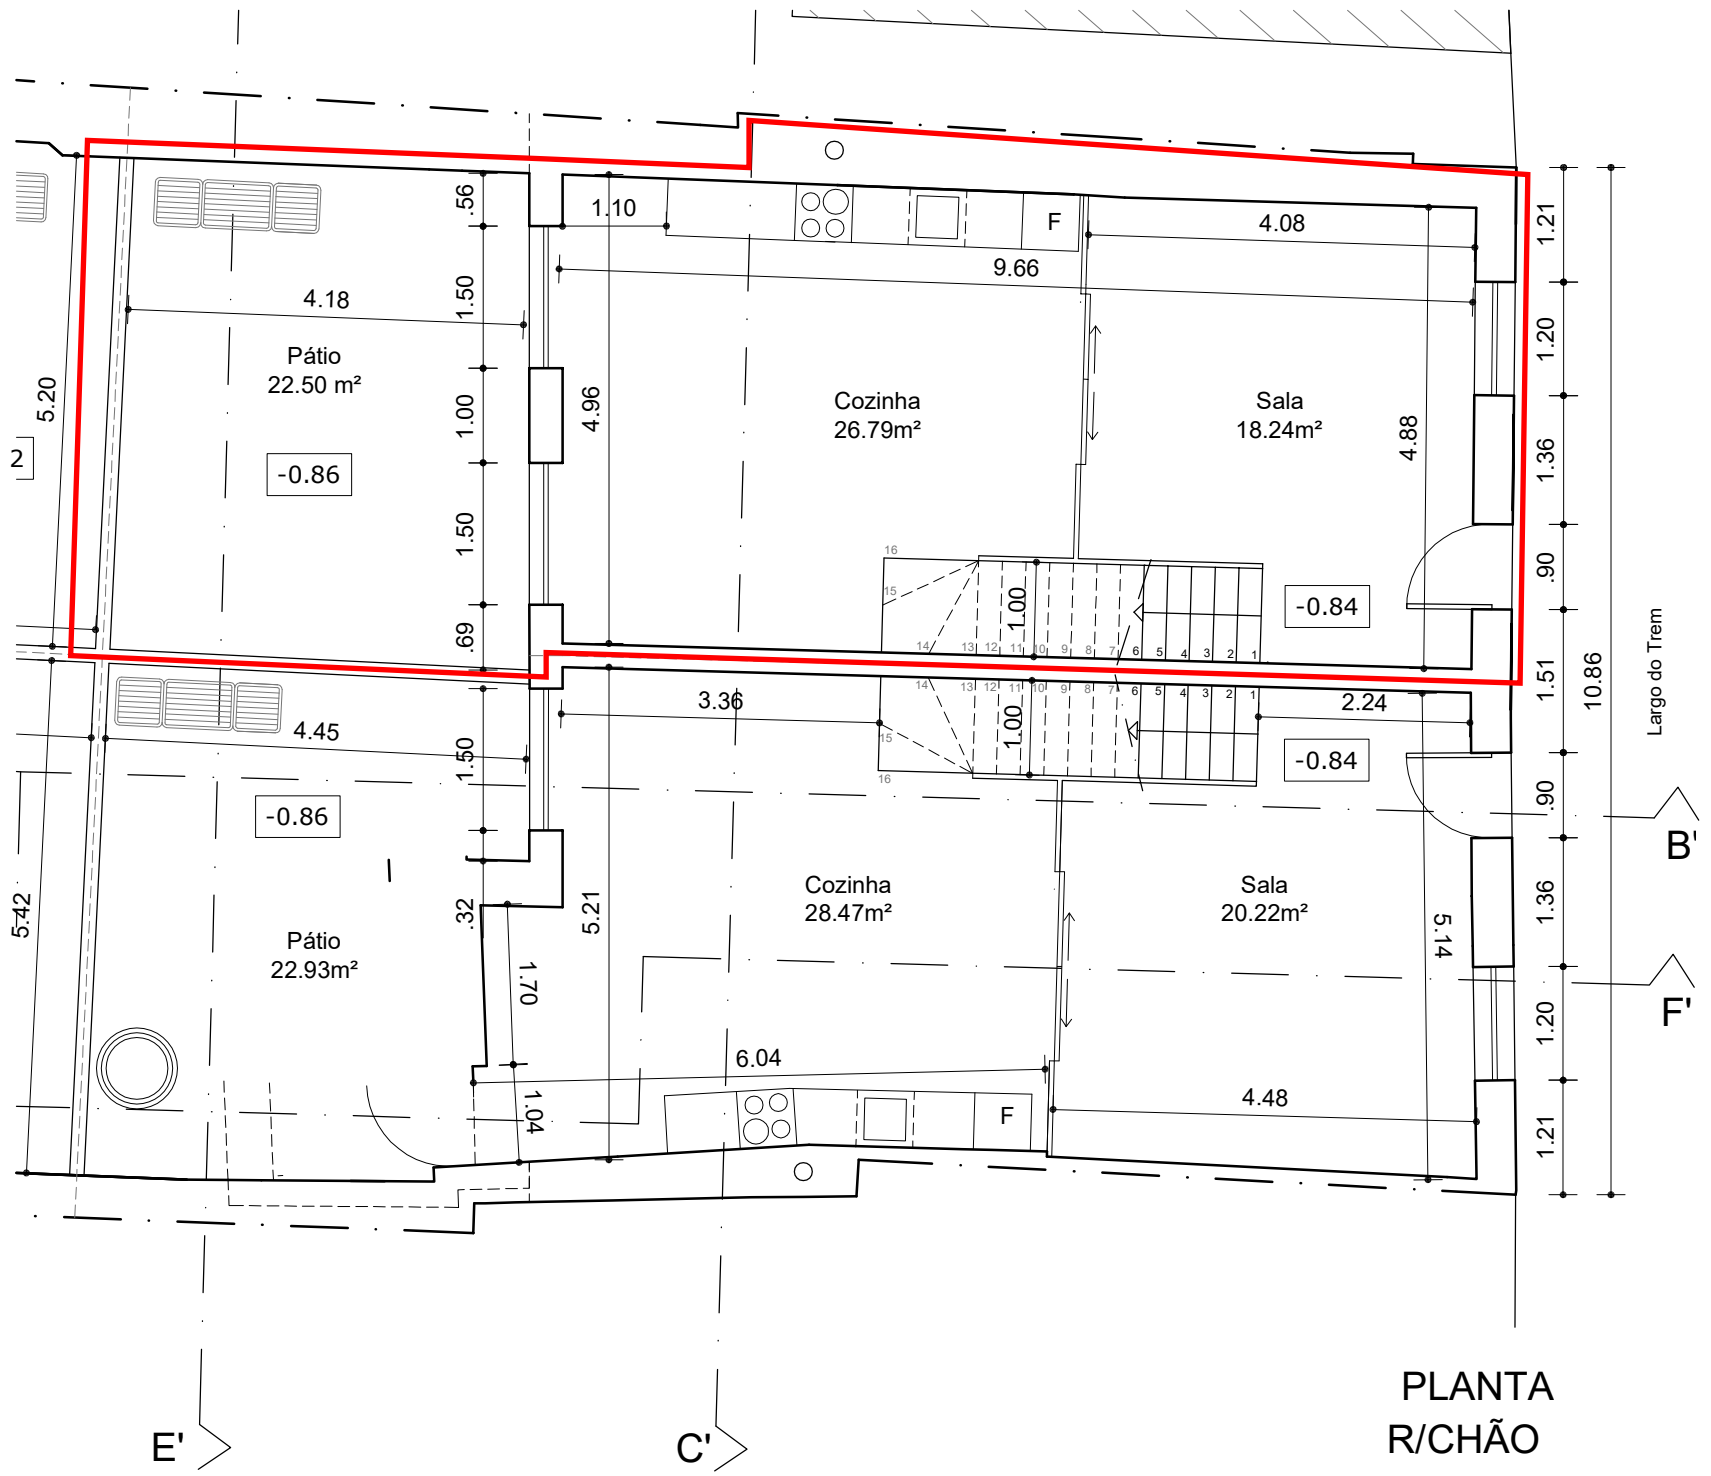

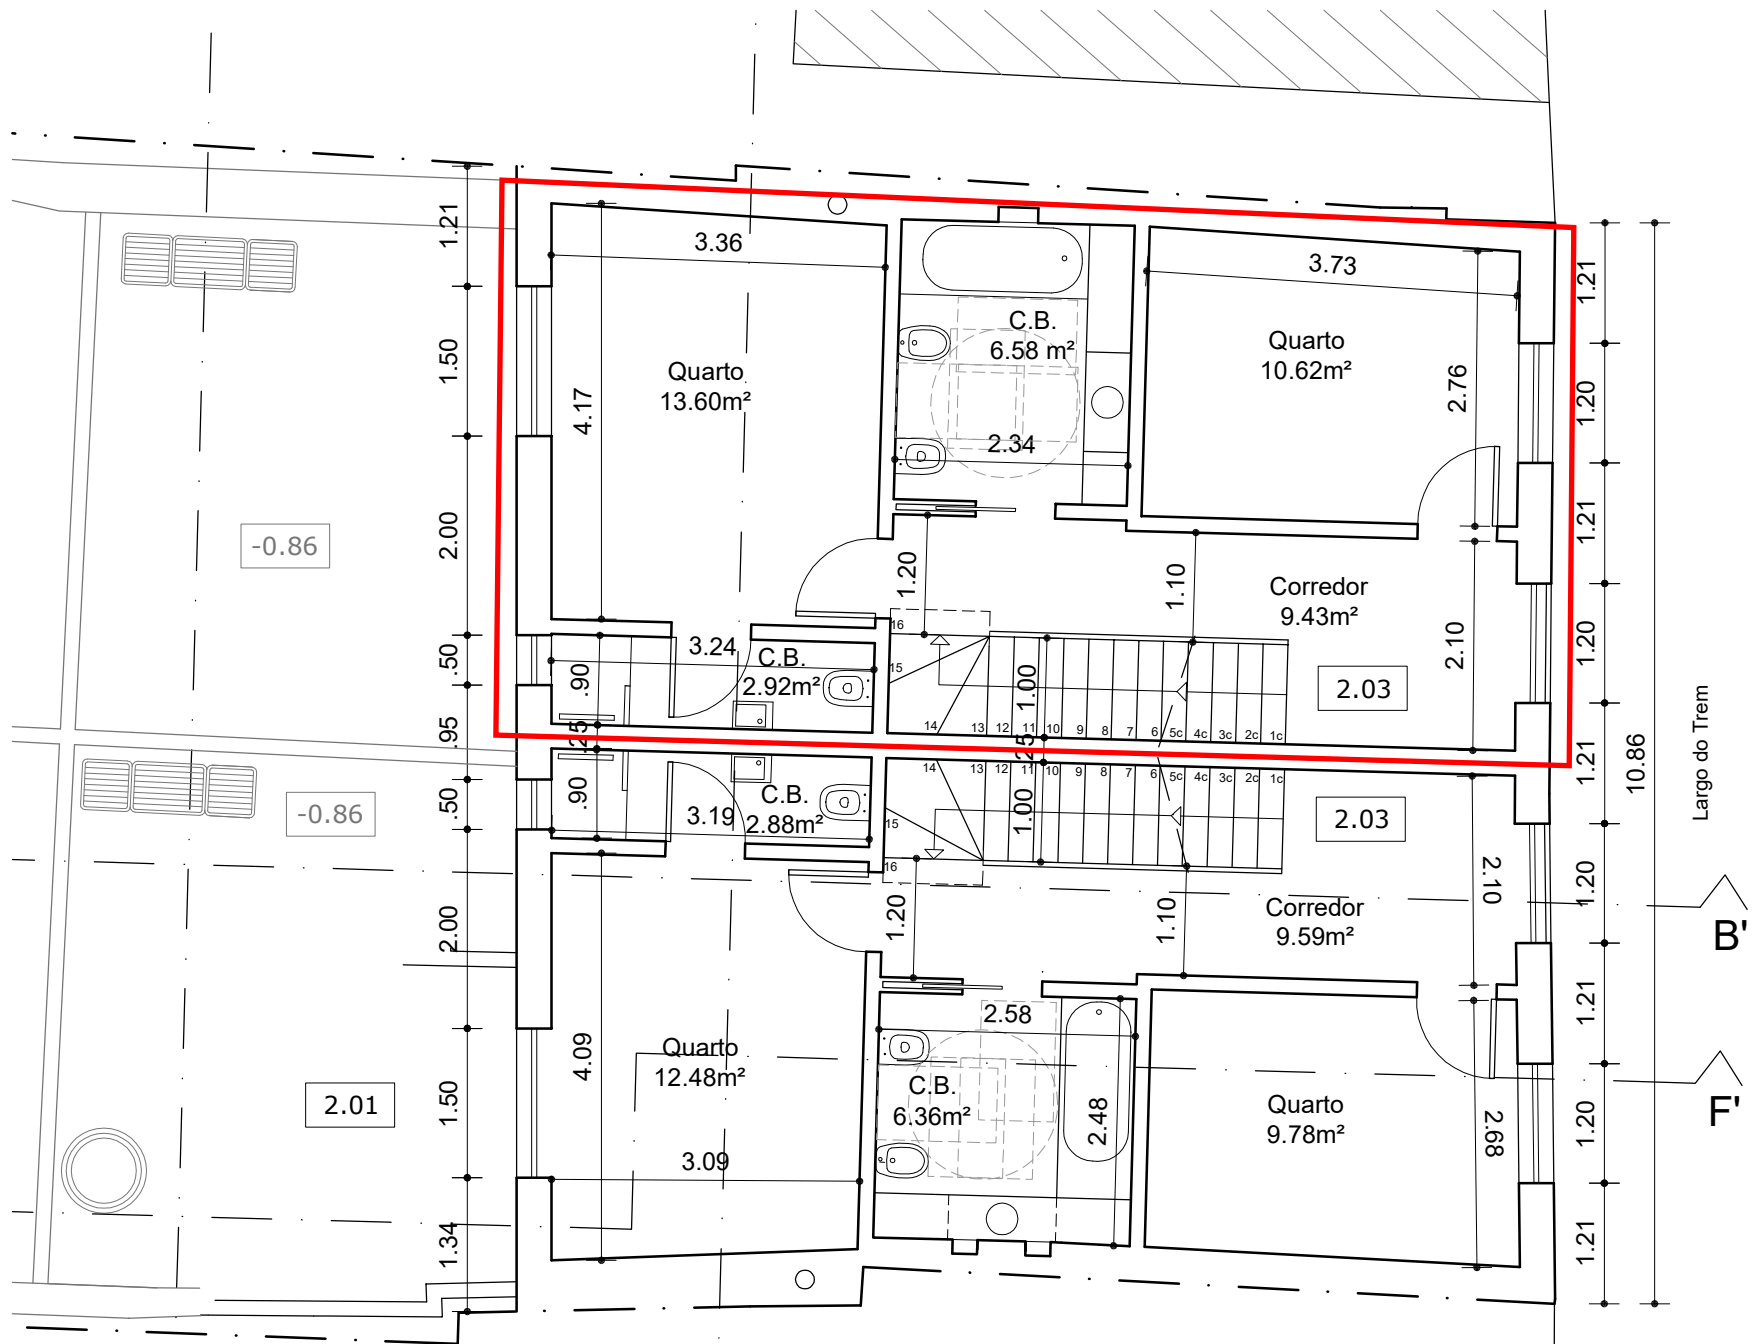

PLANTA  
1º ANDAR

Largo do Trem  
10.86  
B'  
F'

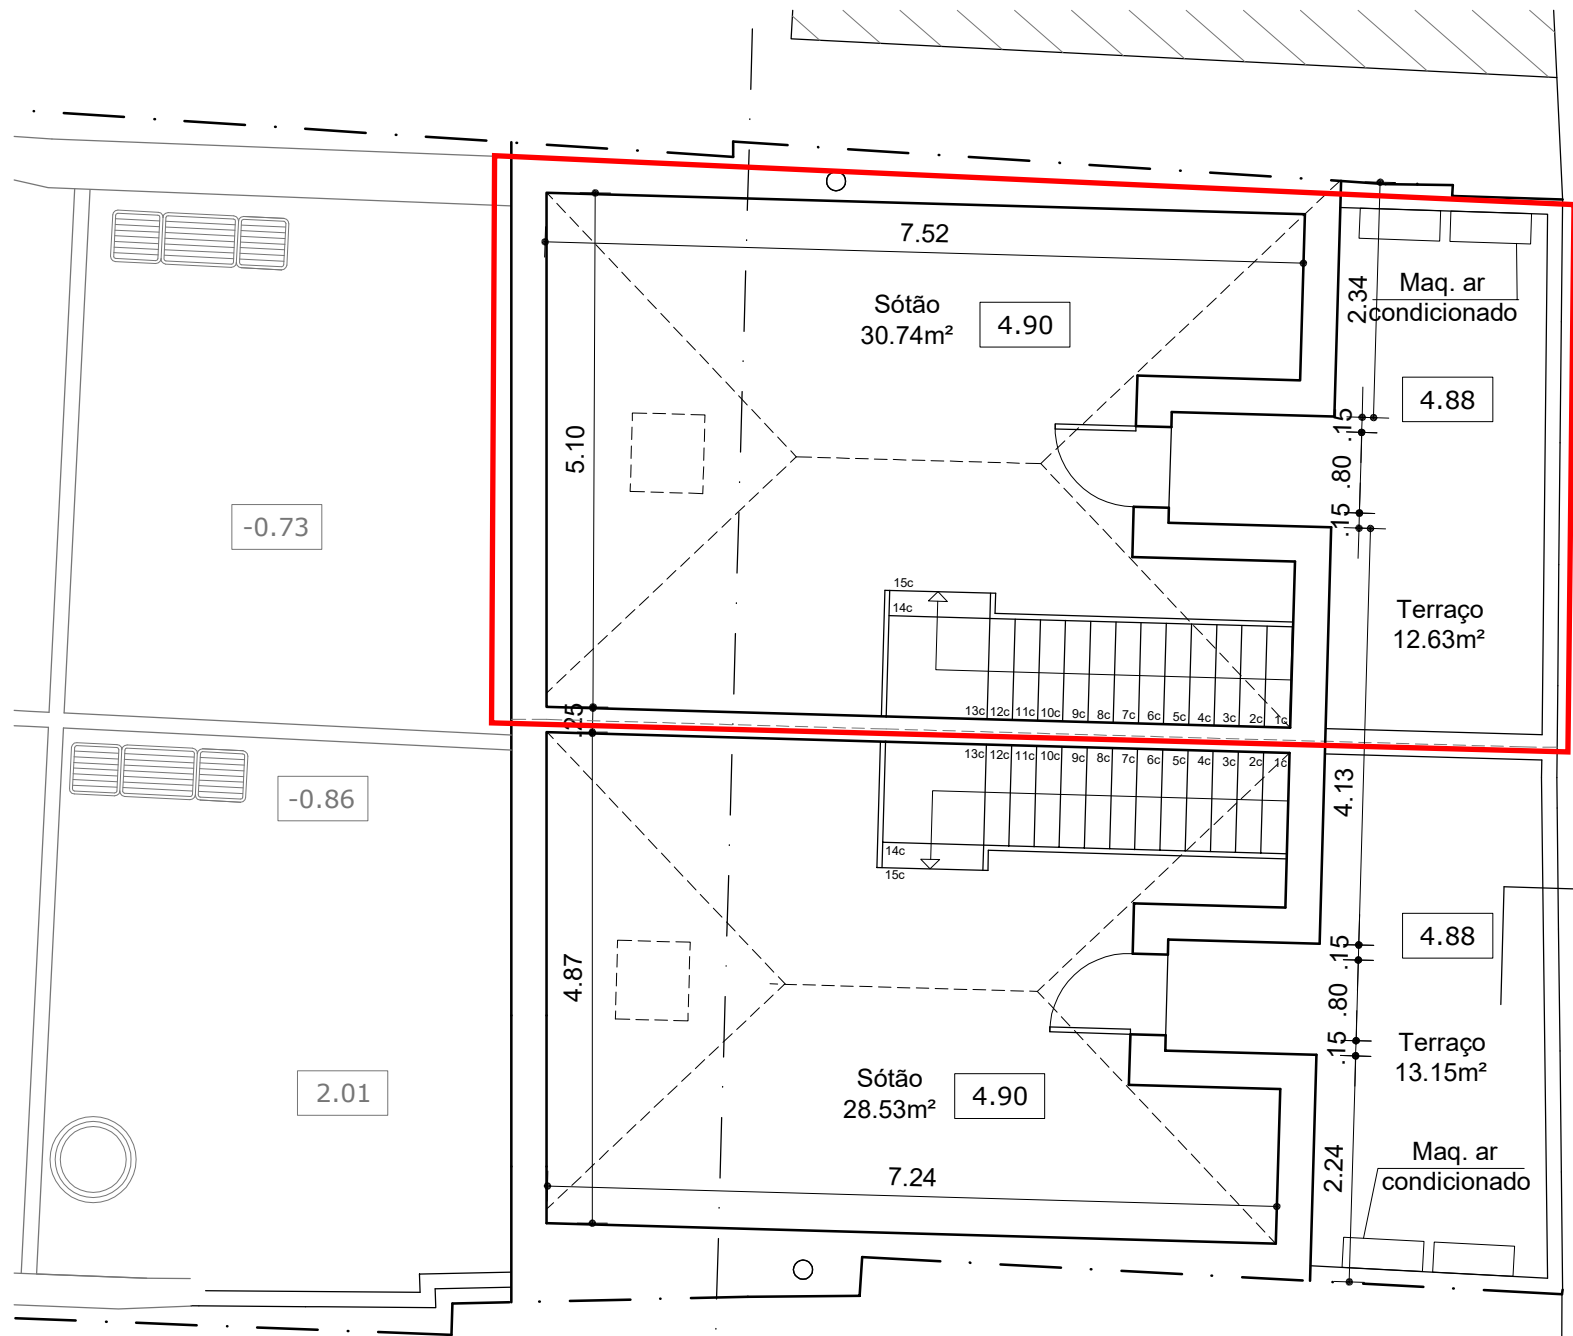

PLANTA SÓTÃO

Largo do Trem

B'

F'

C'

-0.73

-0.86

2.01

4.90

4.90

Maq. ar condicionado

Terraço 12.63m²

4.88

Terraço 13.15m²

Maq. ar condicionado

2.34

4.88

0.15 .80 .15

4.13

0.15 .80 .15

2.24

7.52

Sótão 30.74m²

5.10

15c

14c

13c 12c 11c 10c 9c 8c 7c 6c 5c 4c 3c 2c 1c

13c

14c


15c

13c 12c 11c 10c 9c 8c 7c 6c 5c 4c 3c 2c 1c

Sótão 28.53m²

7.24

4.87

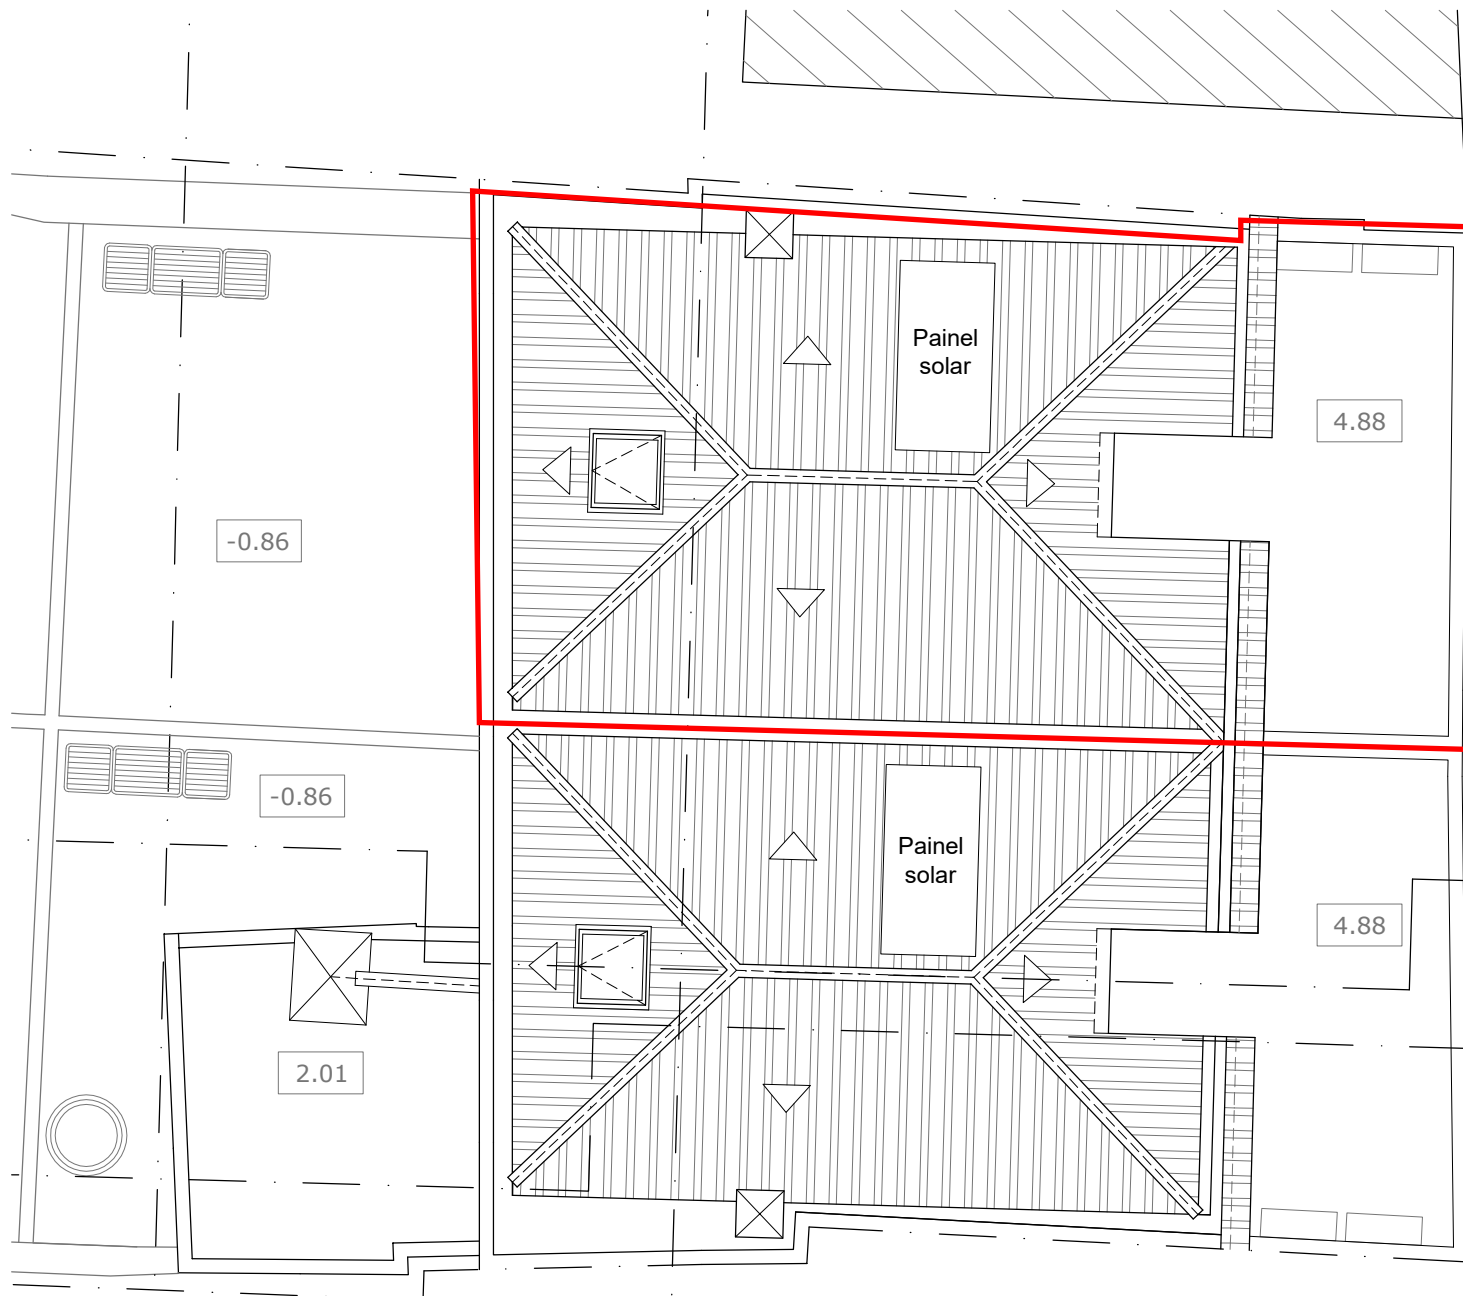

PLANTA  
COBERTURA

E' →

C' →

B' →

F' →

Largo do Trem